



LOCATION PLAN
Scale: 1" = 200'

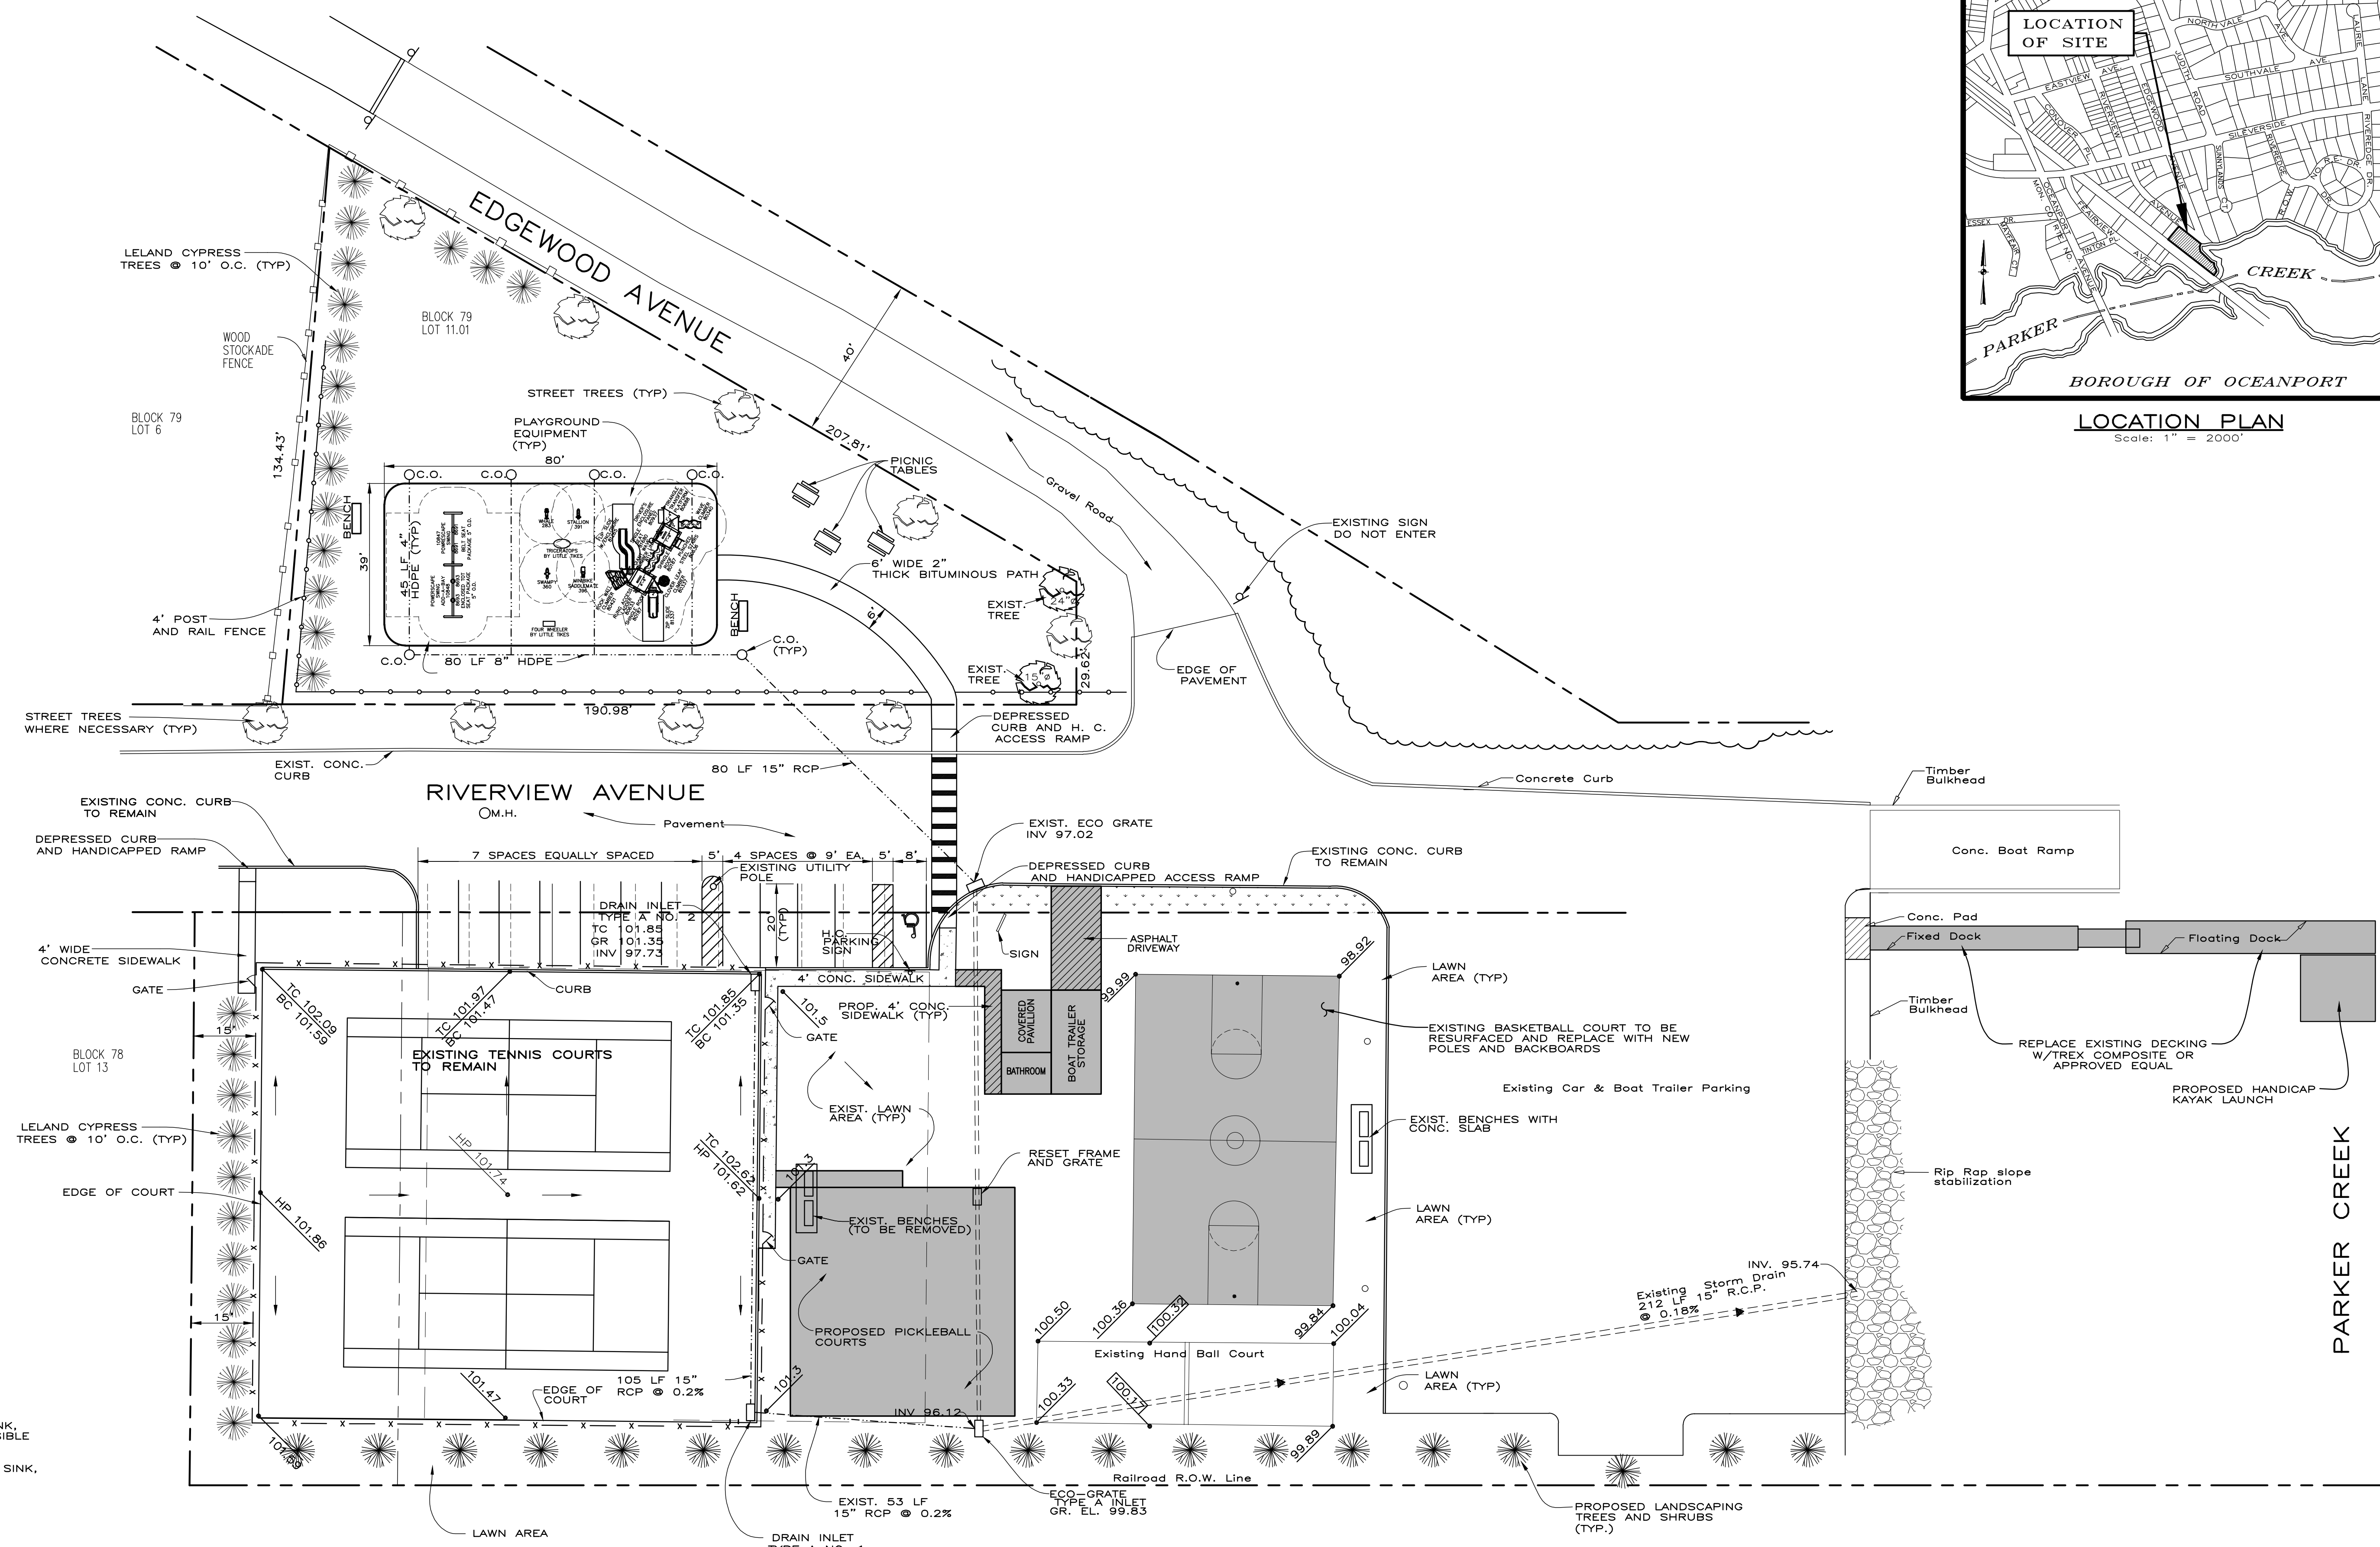

- NOTES:**
1. MEN'S RESTROOM SHALL INCLUDE ONE SINK, TWO URINALS AND ONE HANDICAP-ACCESSIBLE STALL.
 2. WOMEN'S RESTROOM SHALL INCLUDE ONE SINK, ONE STANDARD STALL, ONE HANDICAP-ACCESSIBLE STALL, AND ONE BABY-CHANGING STATION.

LEGEND

TC 102.17	PROPOSED TOP OF CURB GRADE
BC 101.47	PROPOSED BOTTOM OF CURB GRADE
101.00	EXISTING GRADE ELEVATION

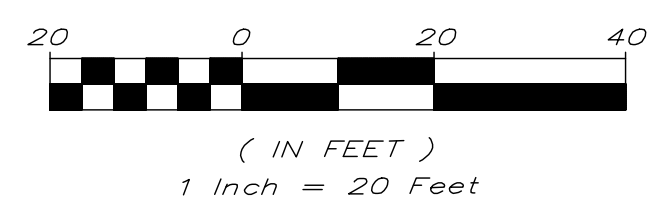

N. Y. & L. B. R.R. R. O. W.

CONSTRUCTION PLAN

LEON S. AVAKIAN, INC.
Consulting Engineers
788 WAYSIDE ROAD
NEPTUNE, NEW JERSEY 07753
OFFICE: (732) 922-9229 FAX: (732) 922-0044

GREGORY S. BLASH, P.E.
PROFESSIONAL ENGINEER N.J. LIC. NO. 30926

BOROUGH OF LITTLE SILVER
RECREATION IMPROVEMENTS
TO
DOMINICK F. SANTELLE PARK
IN THE
BOROUGH OF LITTLE SILVER, MON. CO., N.J.

REV.	DESCRIPTION	BY	CHK.	DATE
1	REVISED PLAYGROUND EQUIPMENT	JFS	MM	5/05/10

SCALE	DATE	DRAWN BY	CHECKED	JOB NO.	SHEET
1" = 20'	Aug. 18, 2021	L.P.C.	G.S.B.	LS-21-13	1 of 1